



 
 
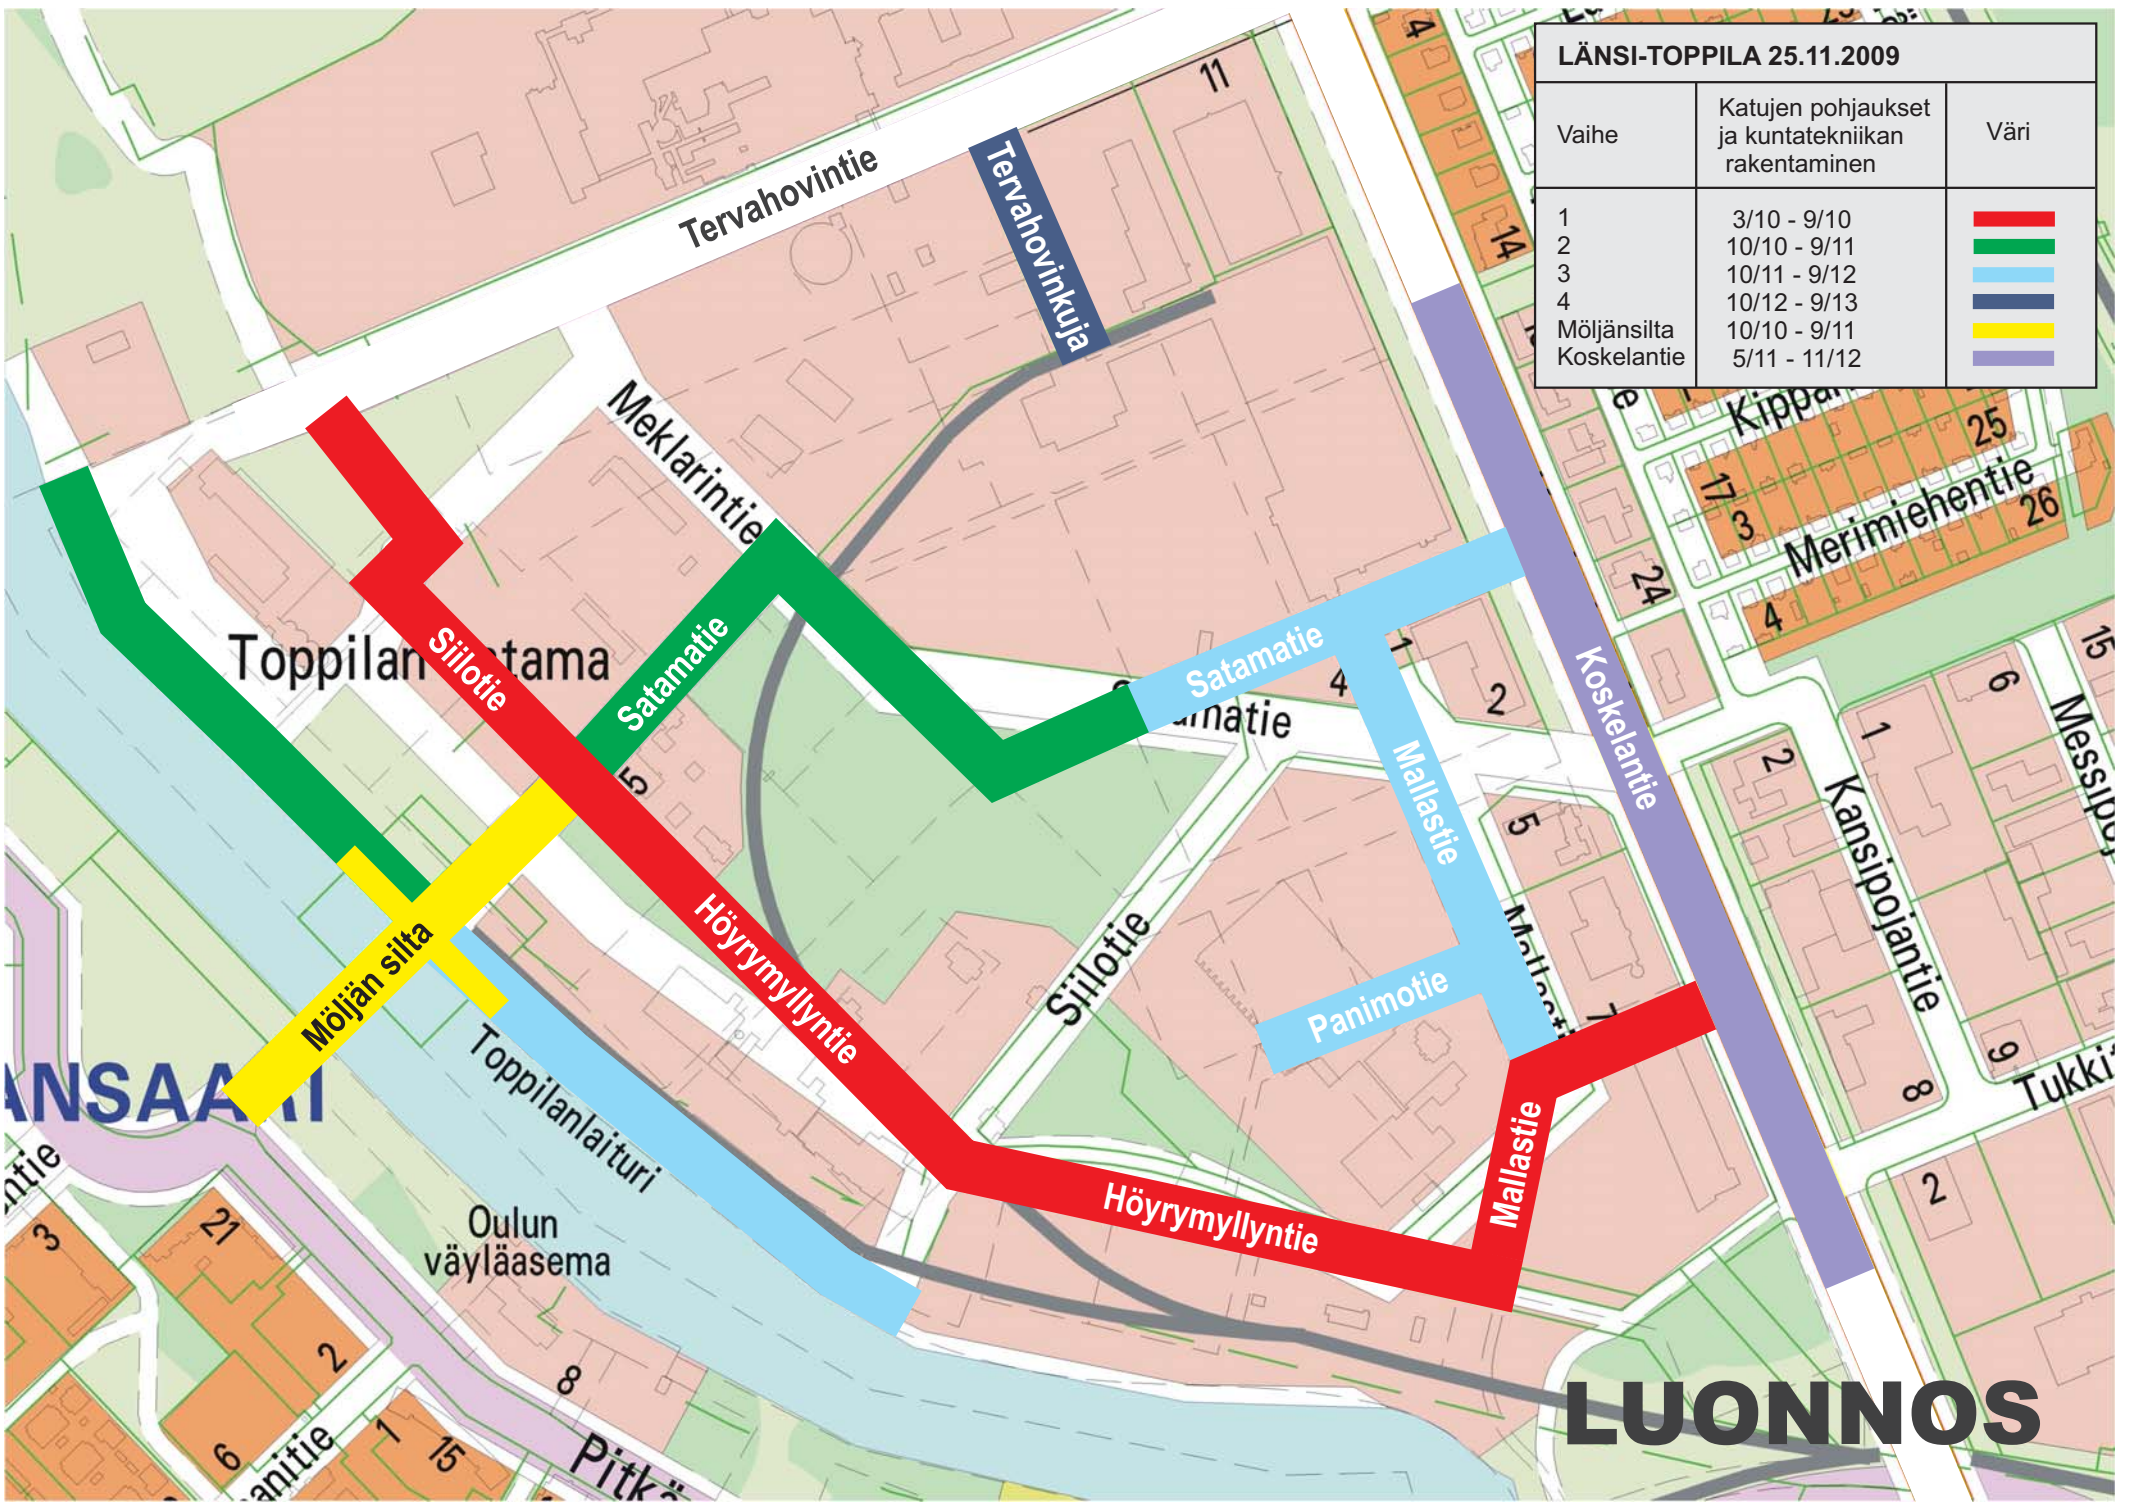


LÄNSI-TOPPILA 25.11.2009

Vaihe	Katujen pohjaukset ja kuntatekniikan rakentaminen	Väri
1	3/10 - 9/10	
2	10/10 - 9/11	
3	10/11 - 9/12	
4	10/12 - 9/13	
Möljänsilta	10/10 - 9/11	
Koskelantie	5/11 - 11/12	



**LUONNOS**