


Voimassa oleva asemakaava 15.3.2010 2066		Voimassa oleva tonttijako 9.8.2010 5526		Kaupunginosa 79	Kortteli 219	Tontti 1-12
Karttalehti 232212	Piirt. vk	Tark.	Toimituspäivä 26.4.2013	Toimitusinsinööri Seppo Rundgren		
Merkitty kiinteistörekisteriin 28.5.2013			Kiinteistörekisterin pitäjä Henna Tuuttila			

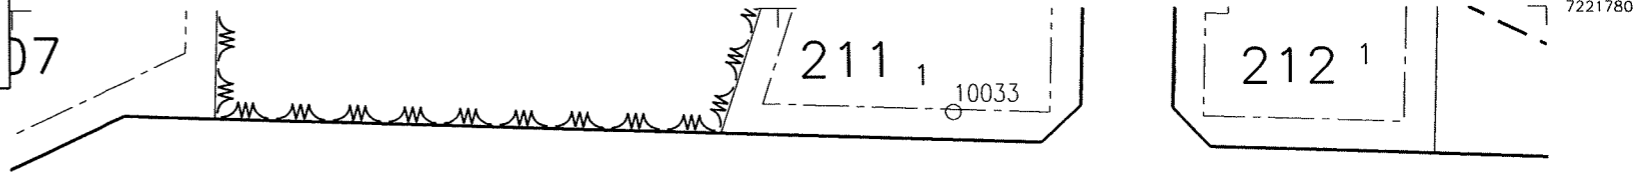

KOORDINAATTILUETTELO

N:O	X	Y	selitys
1	7221732.346	474803.832	
2	7221738.438	474837.061	
3	7221737.733	474859.513	
4	7221736.413	474901.492	
5	7221735.408	474933.476	
6	7221730.254	474938.317	
7	7221711.263	474937.720	
8	7221687.275	474936.966	
9	7221663.287	474936.212	
10	7221648.620	474935.751	
11	7221629.117	474932.822	
12	7221597.398	474916.252	
13	7221579.789	474895.930	
14	7221610.589	474870.802	
15	7221639.667	474847.081	
16	7221654.648	474860.904	
17	7221665.349	474863.241	
18	7221680.572	474863.719	
19	7221704.560	474864.473	
20	7221704.749	474858.476	
21	7221705.454	474836.025	
22	7221706.174	474813.112	
23	7221728.538	474802.589	
24	7221712.425	474900.738	
25	7221703.430	474900.455	
26	7221688.437	474899.984	
27	7221679.441	474899.702	
28	7221664.449	474899.230	
29	7221653.454	474898.885	
30	7221644.522	474898.604	
31	7221626.738	474890.597	

