
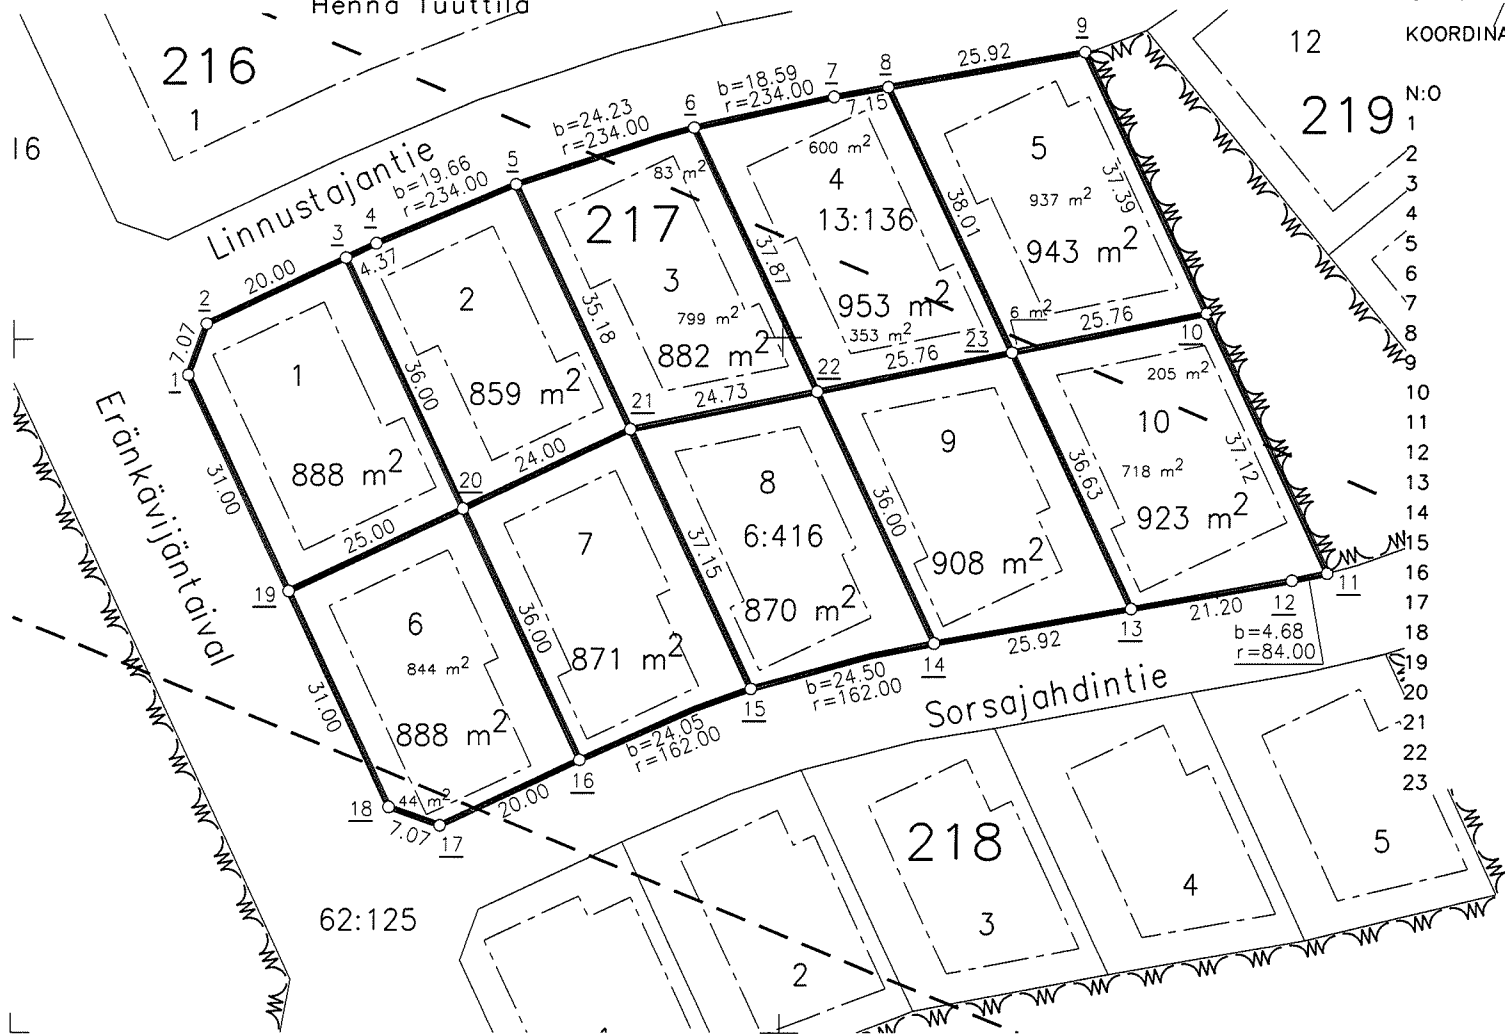


Voimassa oleva asemakaava 15.3.2010 2066		Voimassa oleva tonttijako 9.8.2010 5524		Kaupunginosa 79	Kortteli 217	Tontti 1-10
Karttalehti 232212	Piirt. vk	Tark.	Toimituspäivä 26.8.2011	Toimitusinsinööri <i>Seppo Rundgren</i>		

Merkitty kiinteistörekisteriin 1.9.2011
 Kiinteistörekisterin pitäjä *Henna Tuuttila*
 Henna Tuuttila

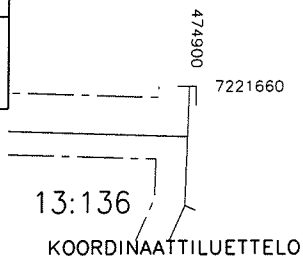

N:O	X	Y
1	7221595.345	474722.696
2	7221601.998	474725.091
3	7221610.513	474743.188
4	7221612.372	474747.138
5	7221619.990	474765.253
6	7221627.248	474788.362
7	7221631.172	474806.526
8	7221632.401	474813.567
9	7221636.865	474839.096
10	7221603.034	474855.015
11	7221569.442	474870.822
12	7221568.509	474866.235
13	7221564.864	474845.347
14	7221560.408	474819.815
15	7221554.542	474796.050
16	7221545.366	474773.844
17	7221536.850	474755.747
18	7221539.245	474749.094
19	7221567.295	474735.895
20	7221577.940	474758.516
21	7221588.158	474780.232
22	7221592.983	474804.486
23	7221598.008	474829.751

selitys



7221510
474700

7221510
474900