


Voimassa oleva asemakaava 15.3.2010 2066			Voimassa oleva tonttijako 9.8.2010 5527		Kaupunginosa 79	Kortteli 220	Tontti 1-8
Karttalehti 232212	Piirt. vk	Tark.	Toimituspäivä 26.4.2013		Toimitusinsinööri Seppo Rundgren		

Merkitty kiinteistörekisteriin 29.5.2013

Kiinteistörekisterin pitäjä *Henna Tuuttila*
Henna Tuuttila

KOORDINAATTILUETTELO



N:O	X	Y	selitys
1	7221570.420	474903.573	
2	7221585.057	474921.315	
3	7221601.872	474934.115	
4	7221621.080	474942.926	
5	7221641.693	474947.315	
6	7221648.243	474947.745	
7	7221663.909	474948.238	
8	7221686.898	474948.960	
9	7221709.886	474949.683	
10	7221729.877	474950.311	
11	7221734.717	474955.465	
12	7221733.775	474985.451	
13	7221708.787	474984.665	
14	7221685.798	474983.943	
15	7221662.810	474983.220	
16	7221644.849	474982.656	
17	7221634.199	474980.231	
18	7221606.273	474973.873	
19	7221580.346	474961.468	
20	7221557.691	474943.639	
21	7221543.152	474925.817	

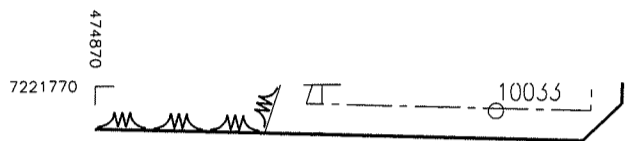

Jahtivoudintie



79K

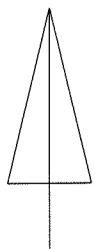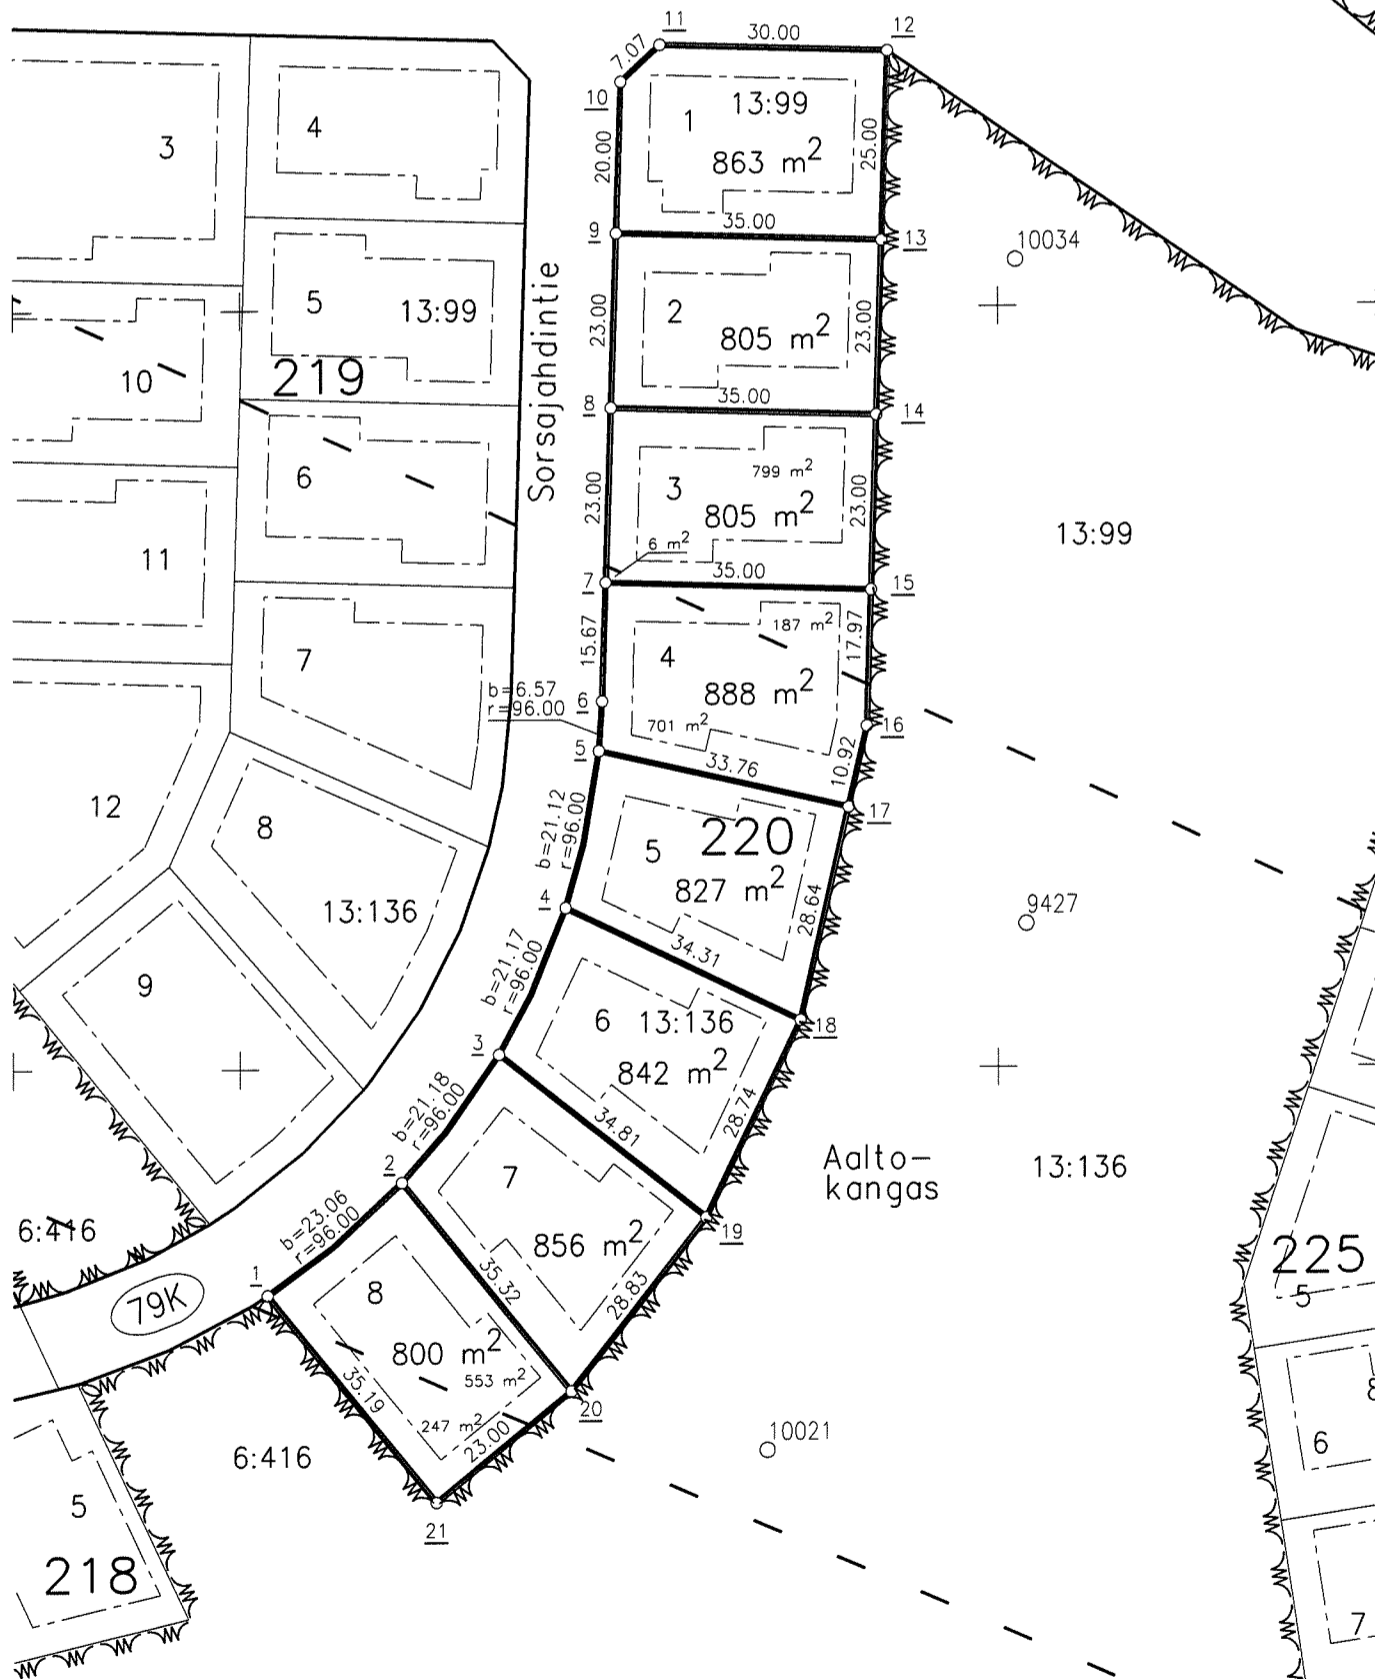

7221510
474870

7221510
475050